


CHIS Concessions Area Housing Exhibit

Scorpion Ranch Area, Santa Cruz Island
December 27, 2024

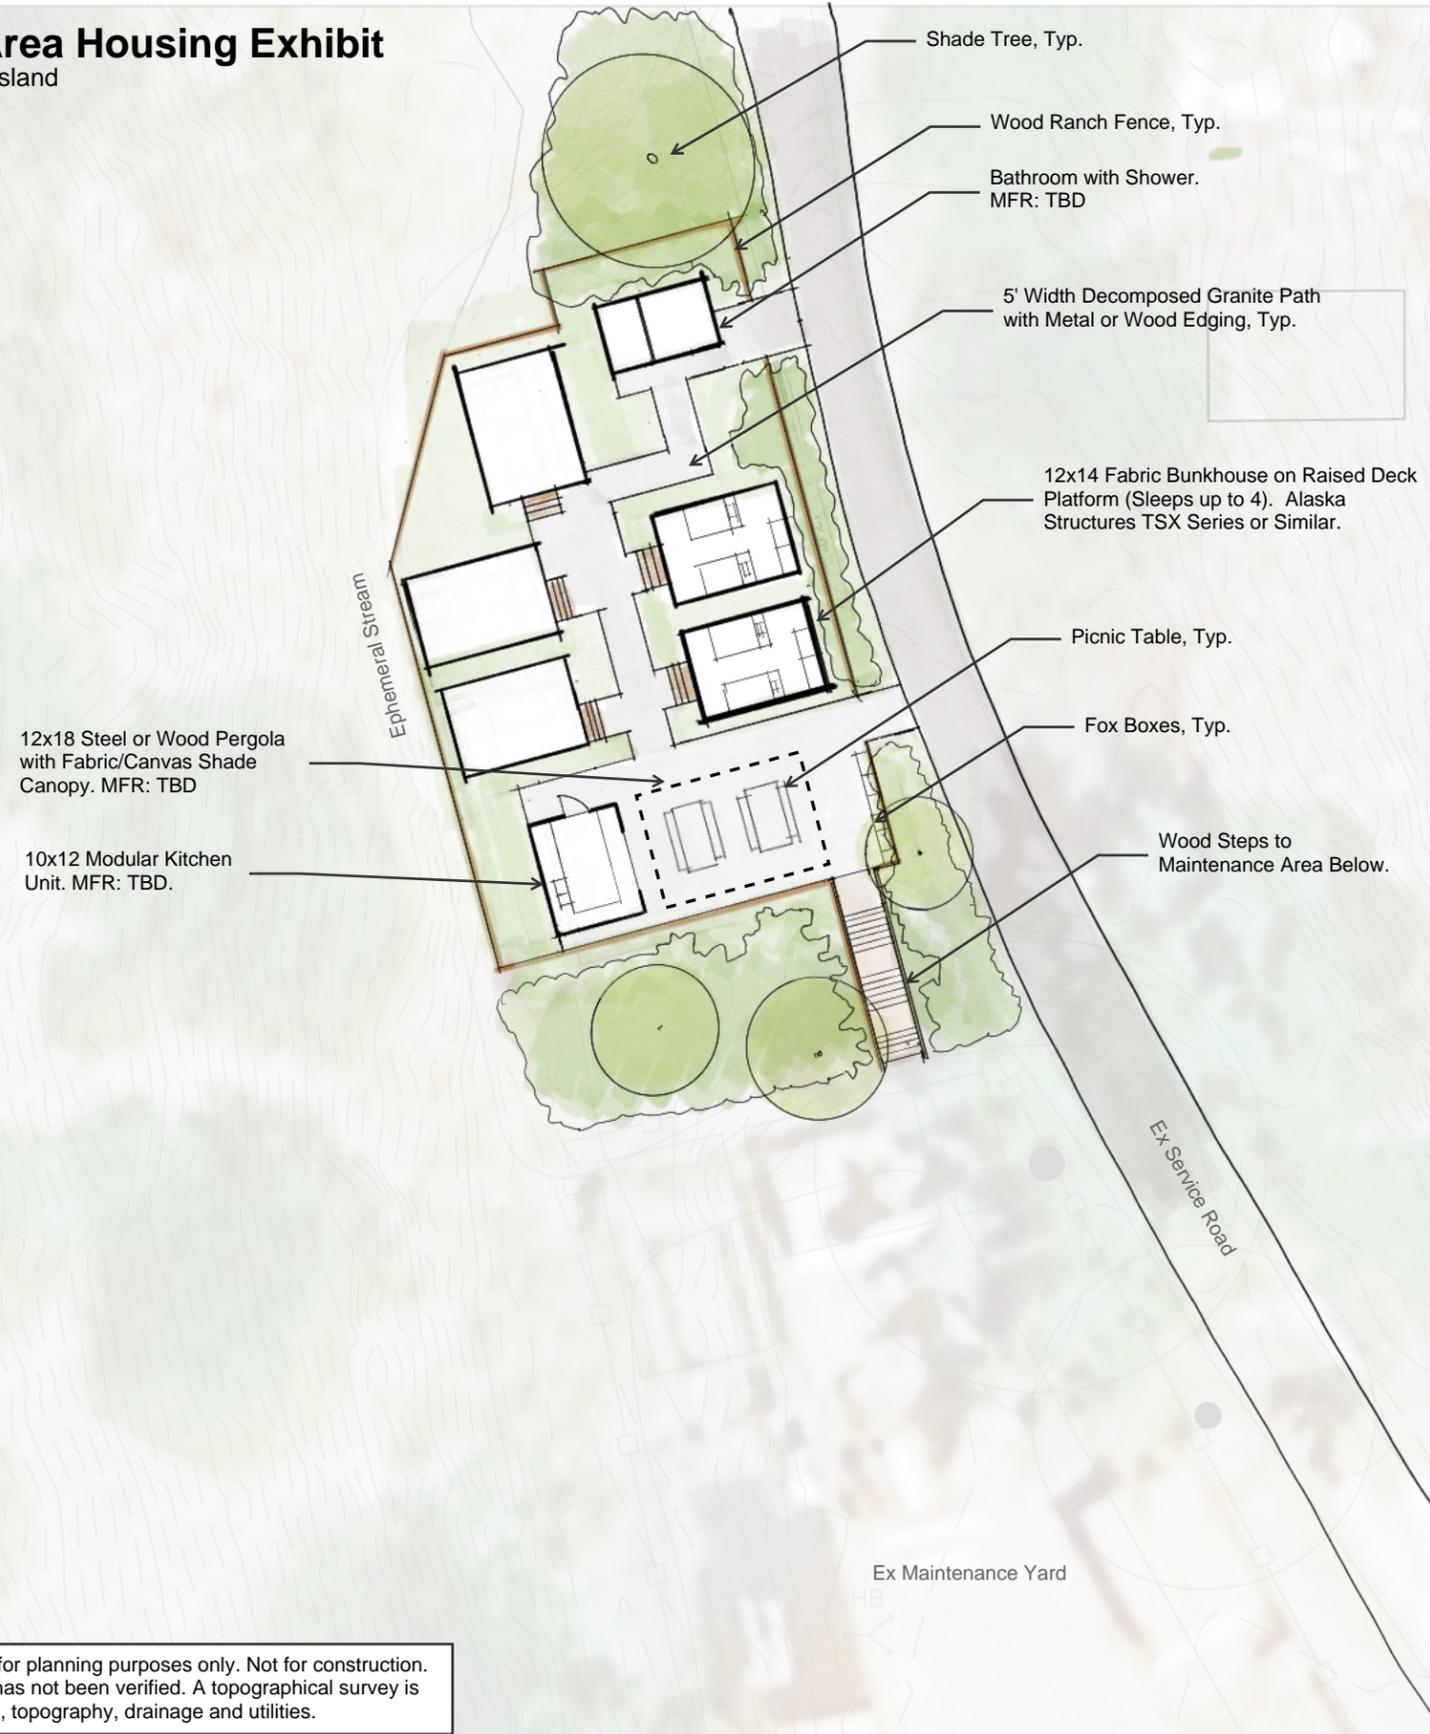

Note: Plan is diagrammatic and is intended for planning purposes only. Not for construction. Base map utilizes GIS data from 2010 that has not been verified. A topographical survey is recommended to confirm buildable site area, topography, drainage and utilities.



DESIGNED: X RACD	SUB SHEET NO. X	TITLE OF SHEET XX X	DRAWING NO. X X
TECH. REVIEW: X			PMIS/PKG NO. X
DATE: X		X X	SHEET X OF X

10/27/24 10:43 JORDANLEWIS (A:\USERS\JORDANLEWIS\ONE DRIVE - DOV\CURRENT PROJECTS\CHIS 328499 SCORPION RANCH\4_CAD\BASE FILES\CHIS_X_BASE\DWG\REFS..._SURVEY\CHIS_LIDAR - STANDARD\CHIS_LIDAR_BASE_CLEANED.DWG